


360 DEGREE CLAMPS

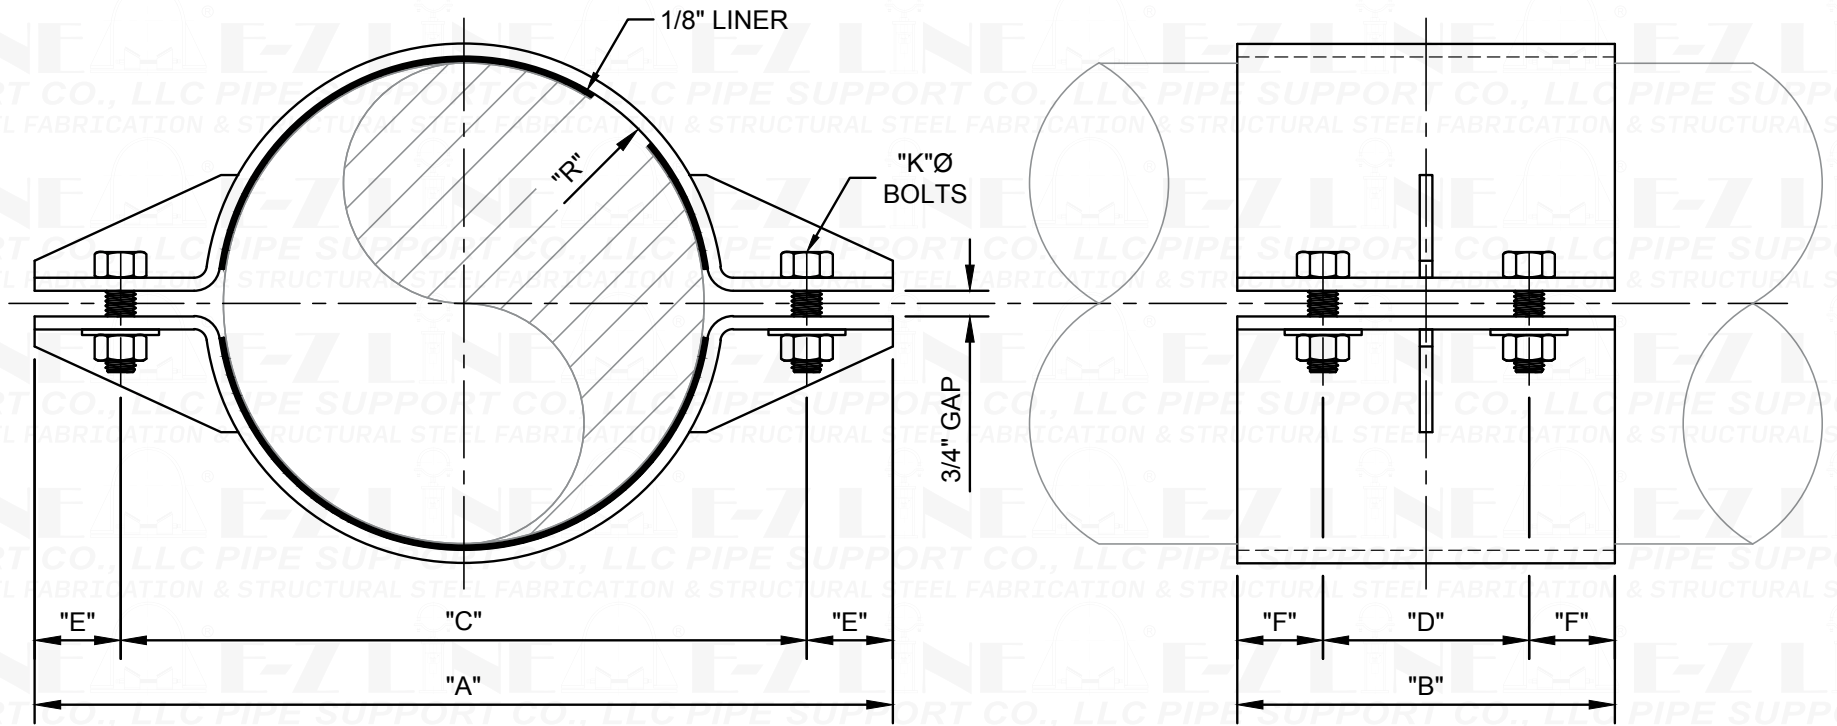

SECTION THRU PIPE AT SUPPORT

ELEVATION AT PIPE SUPPORT