


PRCBC-01

PLASTIC SHIM BLOCK WITH PIPE CLAMP AND BASE PLATE

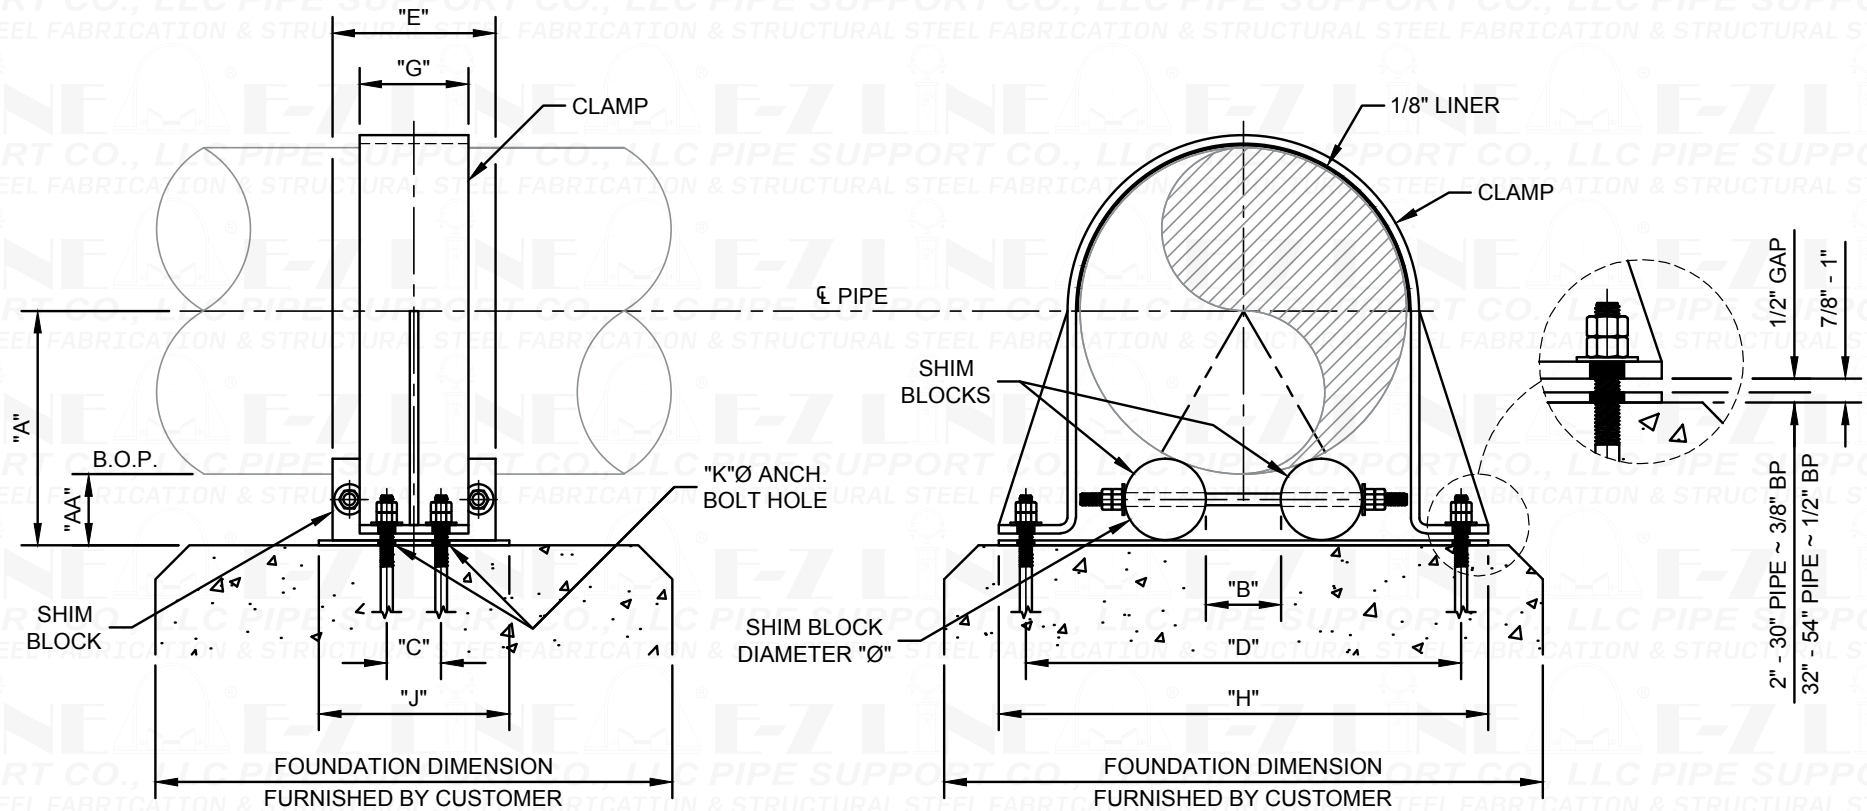

ELEVATION AT PIPE SUPPORT

SECTION THRU PIPE AT SUPPORT