


GSB-01B

PIPE GUIDE W/ 1/2" GUIDE GAP

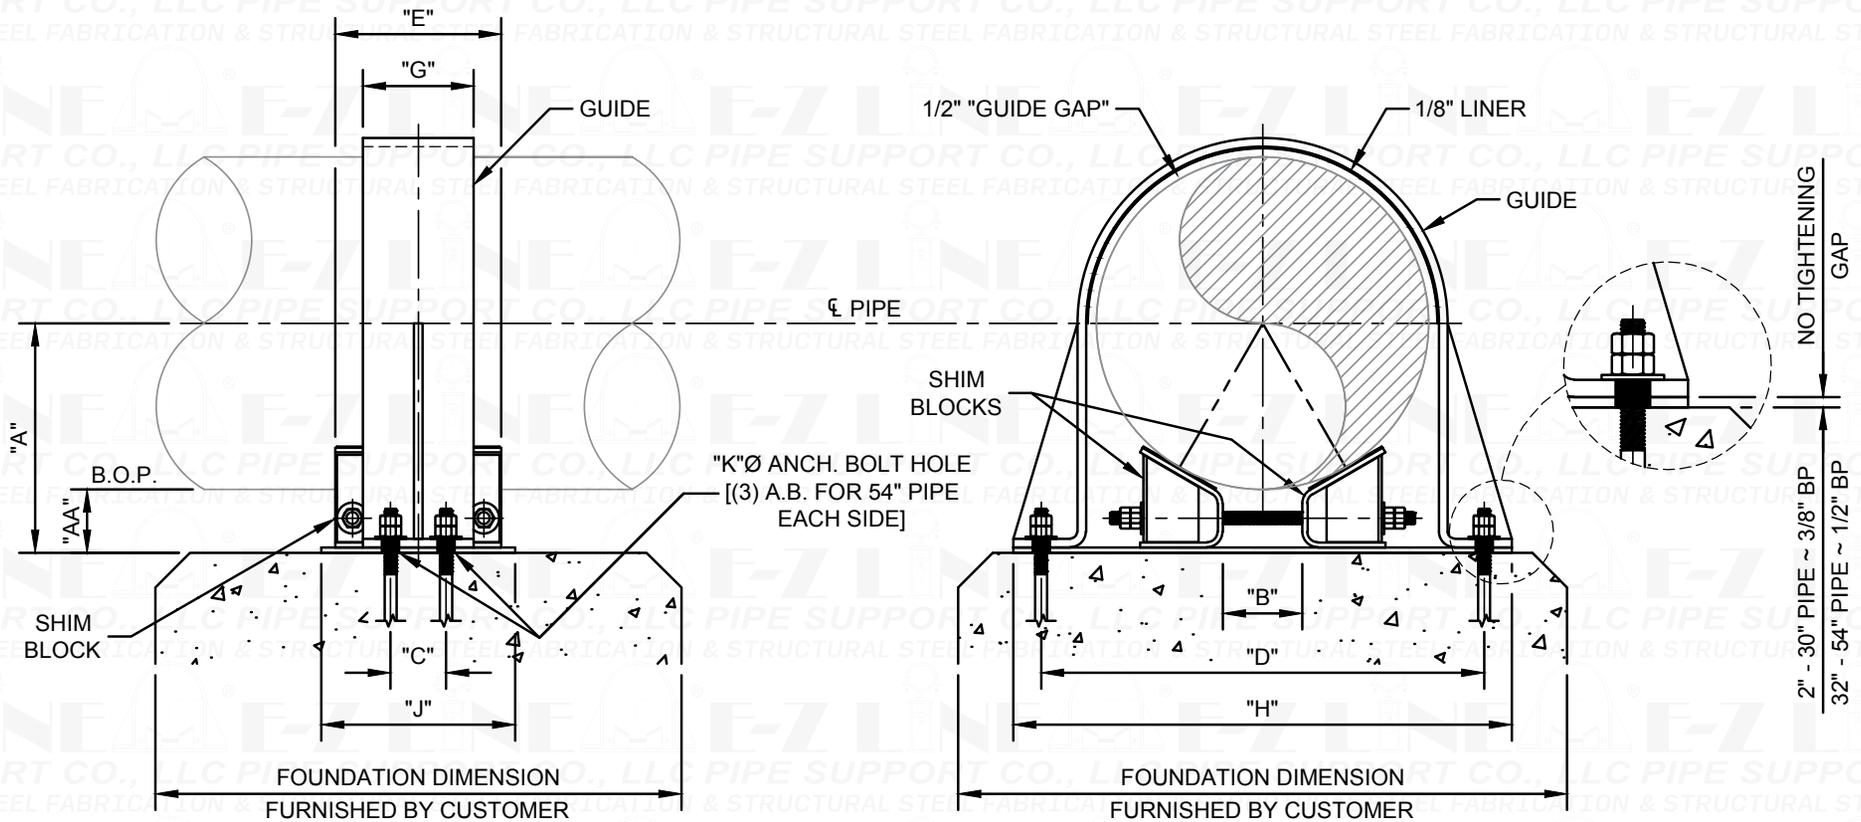

ELEVATION AT PIPE SUPPORT

SECTION THRU PIPE AT SUPPORT